


# EXHIBIT "BOUNDARY MAP CENTENNIAL 360 METROPOLITAN DISTRICT"

1/4 CORNER OF SECTIONS  
16 & 28, T5S, R67W, 6TH P.M.  
FOUND 3.25" ALUM. CAP  
FLUSH IN GROUND LS 13155

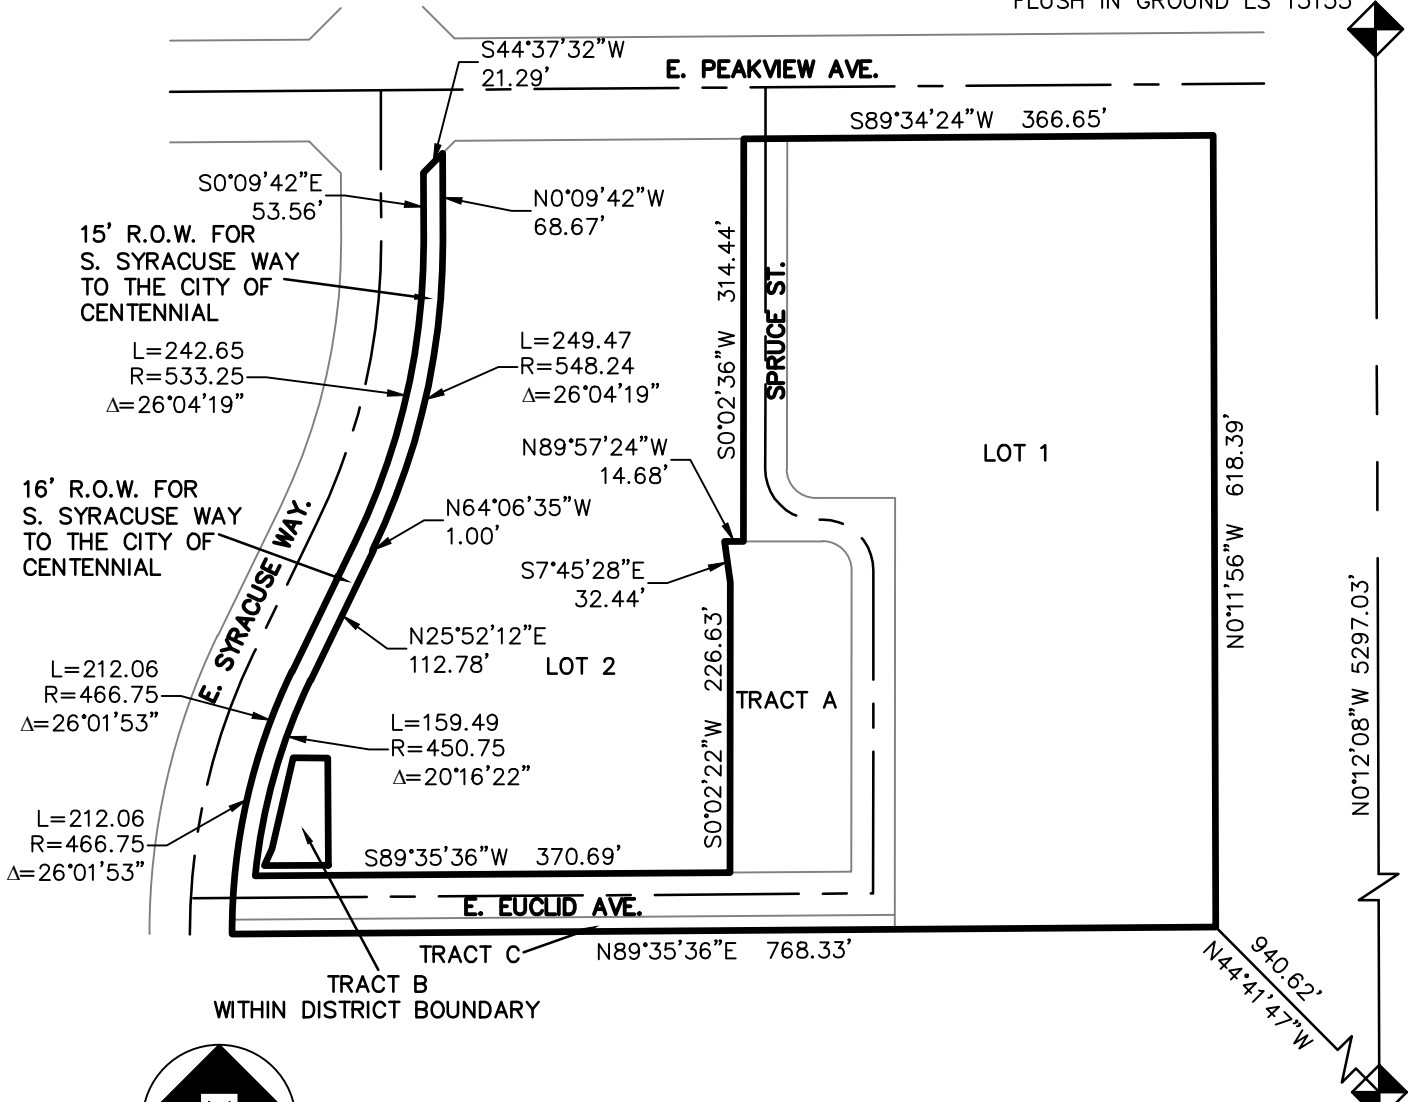

1/4 CORNER OF SECTIONS  
21 & 28, T5S, R67W, 6TH P.M.  
FOUND 3.25" ALUM. CAP  
IN CONCRETE LS 37889



SCALE: 1" = 150'  
(US SURVEY FEET)

JOB No. RES.CECO01.00 DRAWN BY: TJB

P:\Resceco01\dwg\Surv\Final Drawings\Exhibits\Surv\RES.CECO01.00 EXHIBIT LOT 2 1-23-15.dwg

10835 DOVER ST., SUITE 700  
WESTMINSTER, COLORADO 80021  
(303)665-5505 FAX: (303)665-5160



RESOLUTE INVESTEMENTS, INC  
7374 S. ALTON WAY, SUITE 203  
CENTENNIAL, CO 80112  
303-572-4371